



Car Park

Community Centre

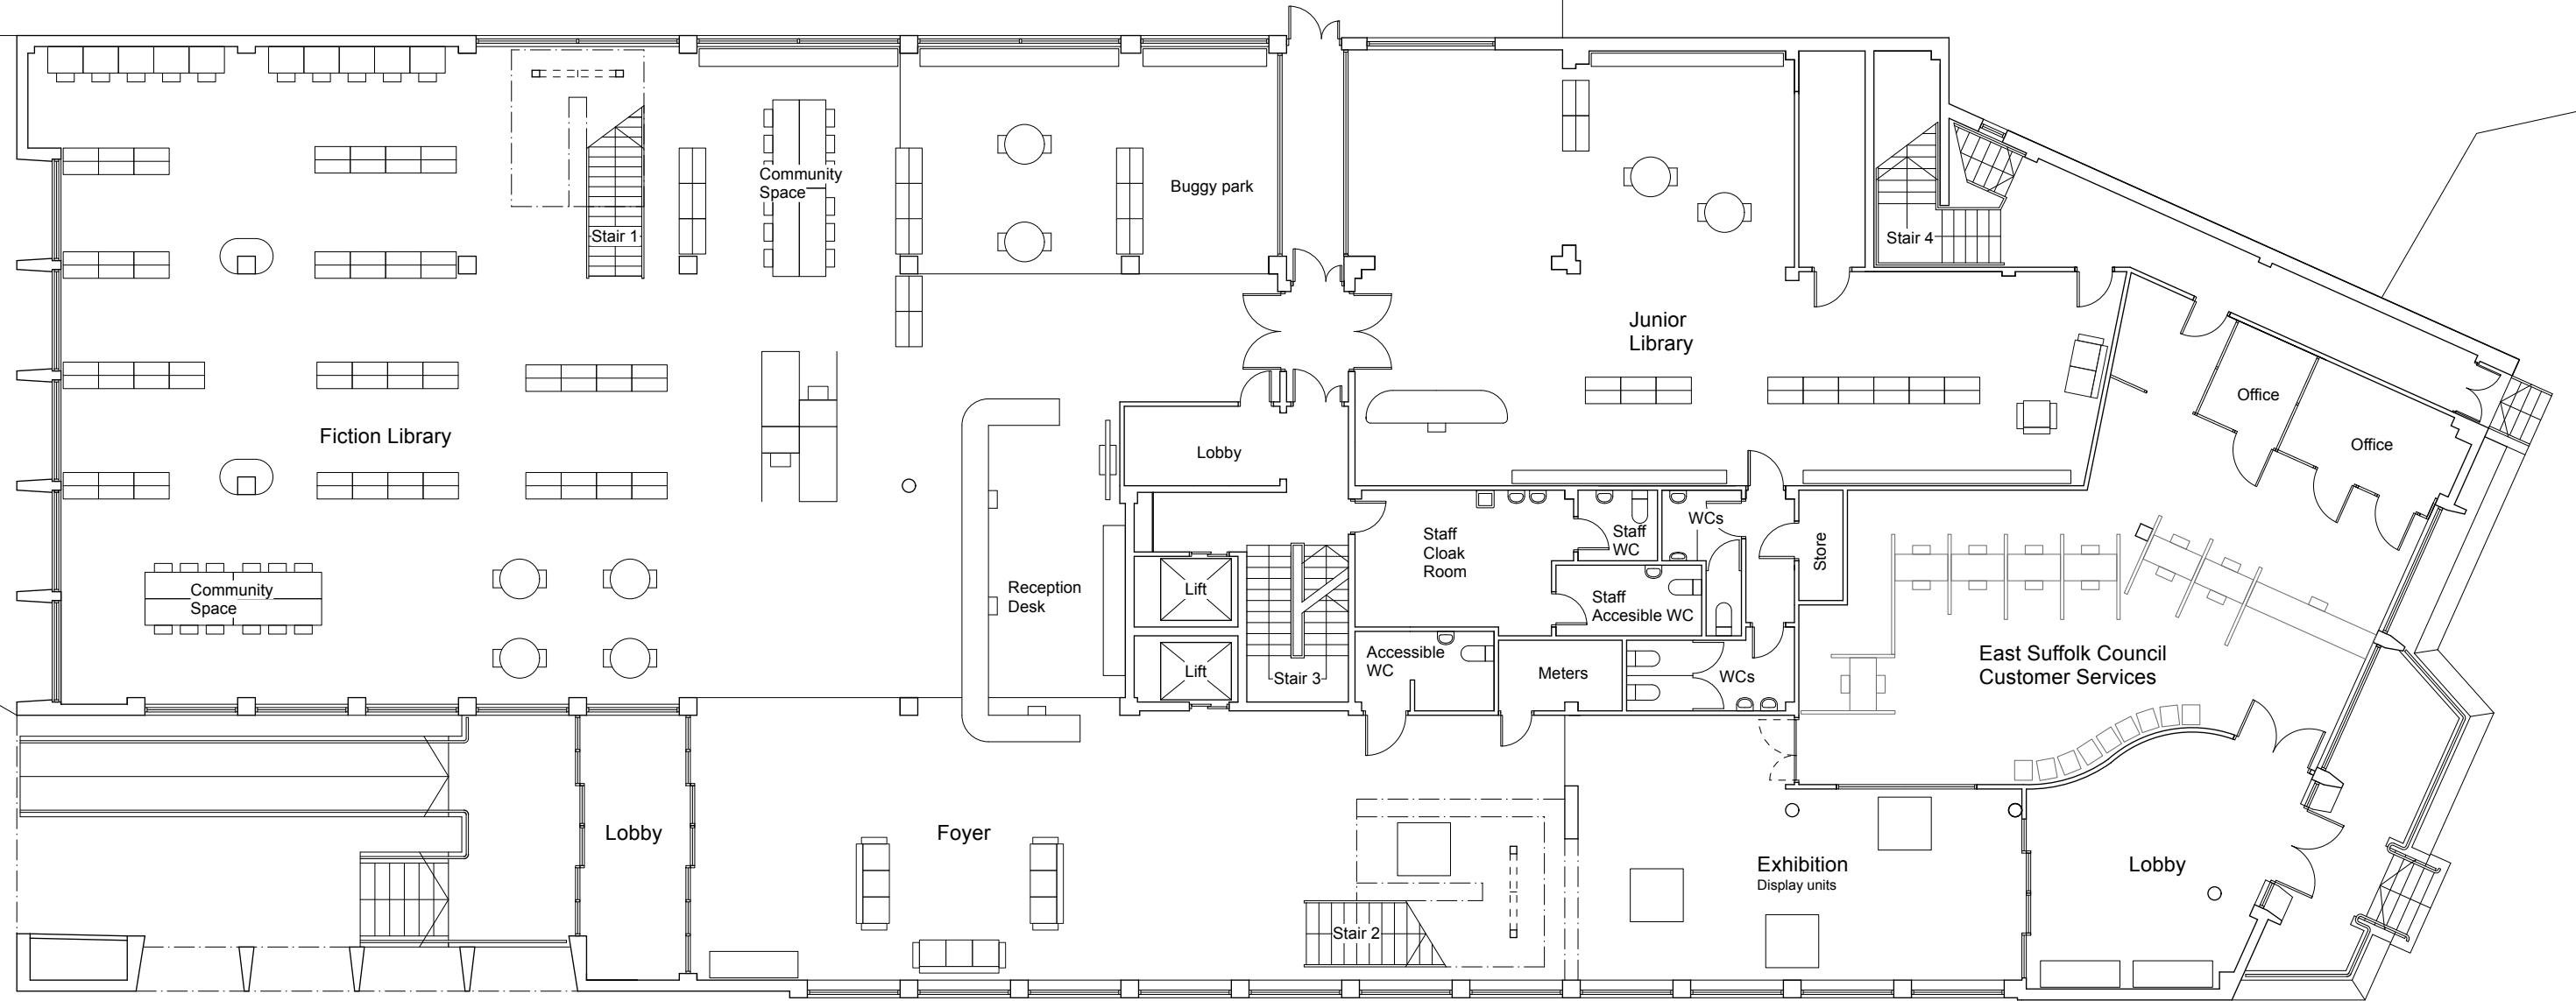

Clapham Road South


Britten Centre Road

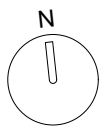

Suffolk
Community Libraries
Lowerstoft Library
Proposed First Floor Plan

Car Park

Community Centre

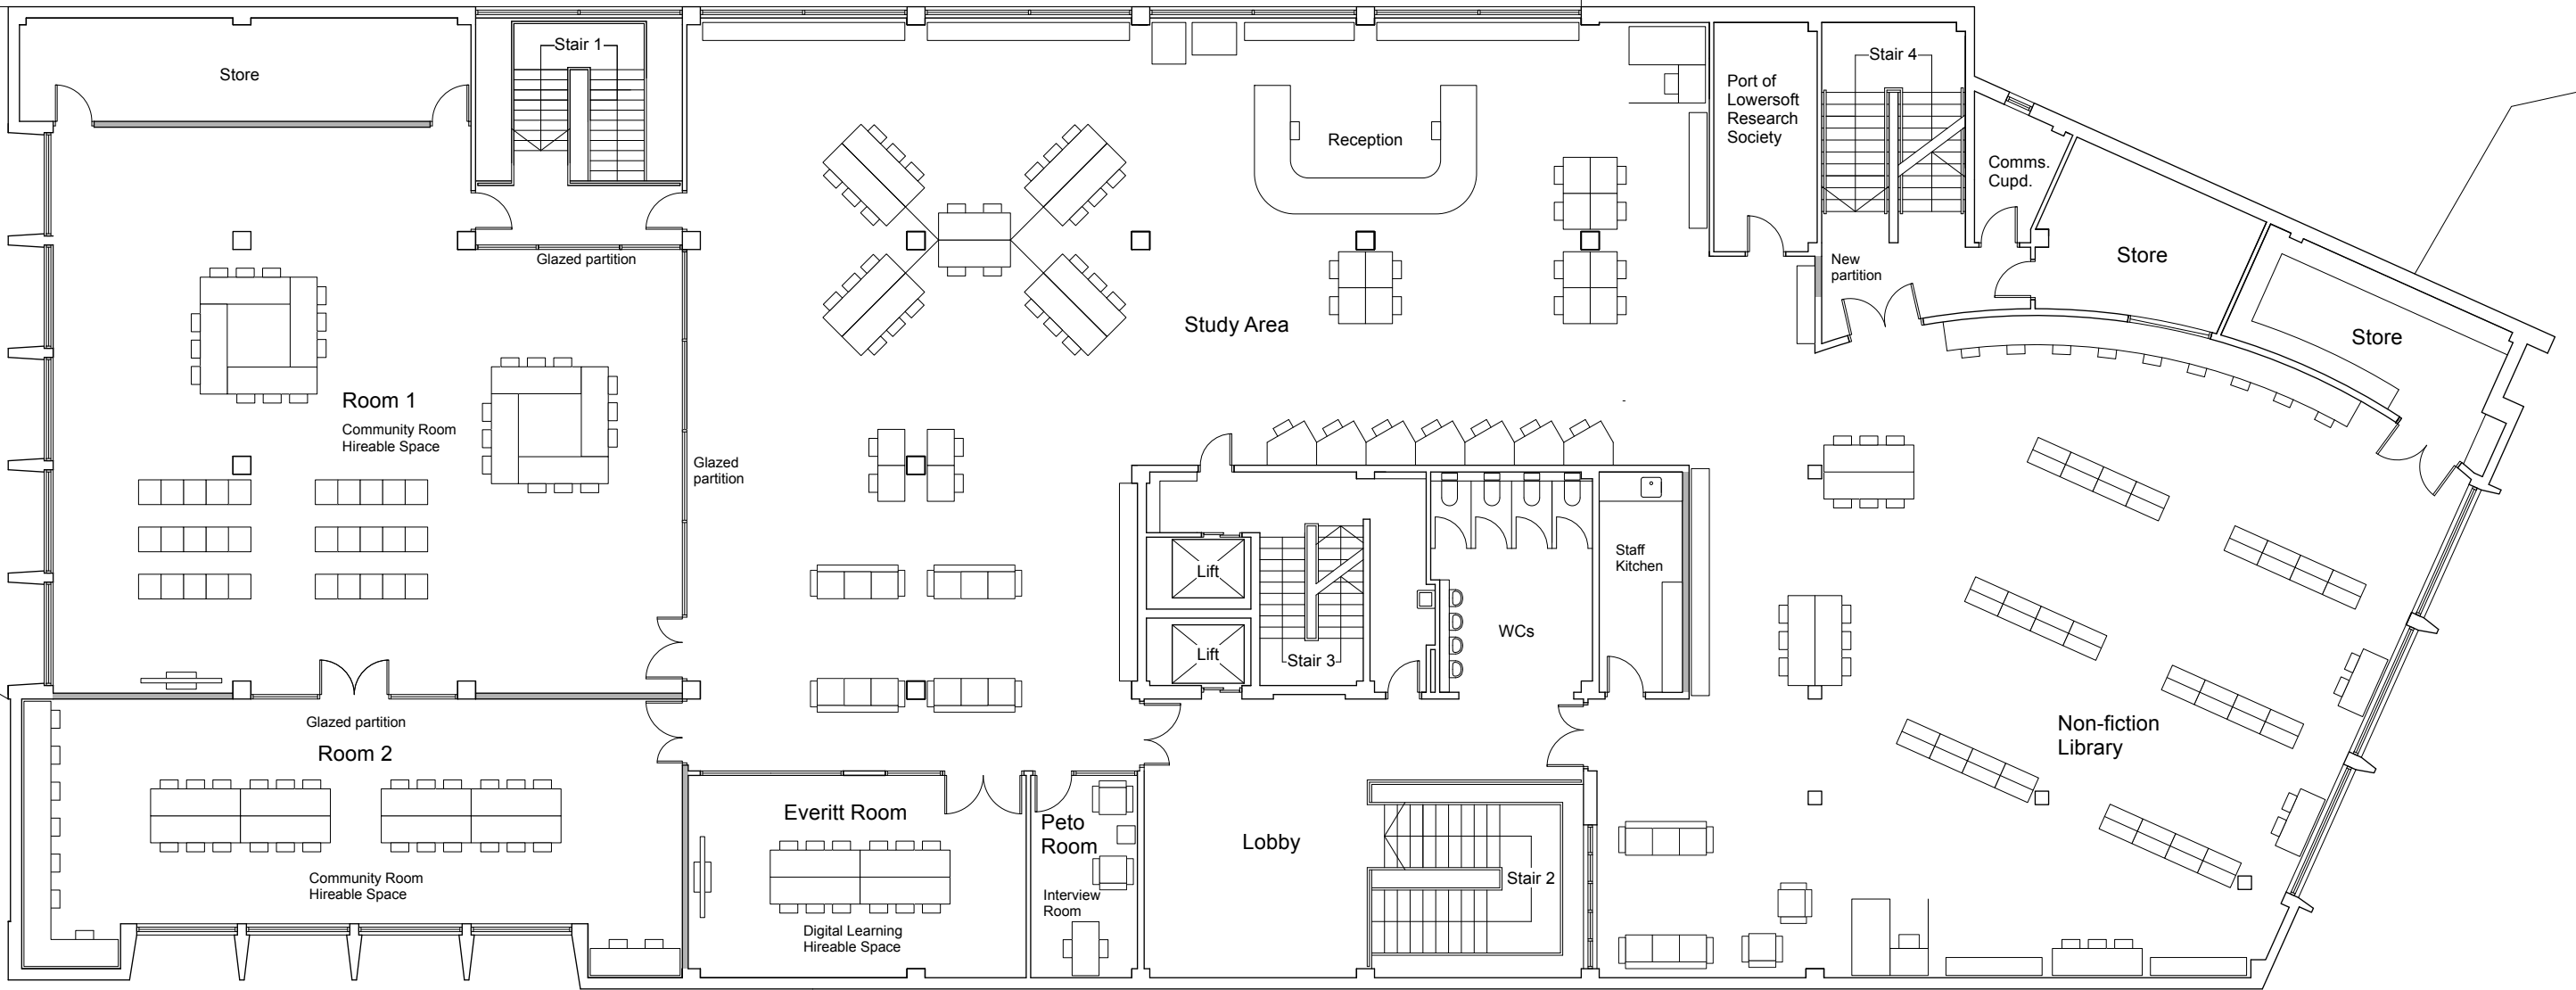

Clapham Road South

Britten Centre Road

